


FRONT VIEW 1:100




REAR VIEW 1:100

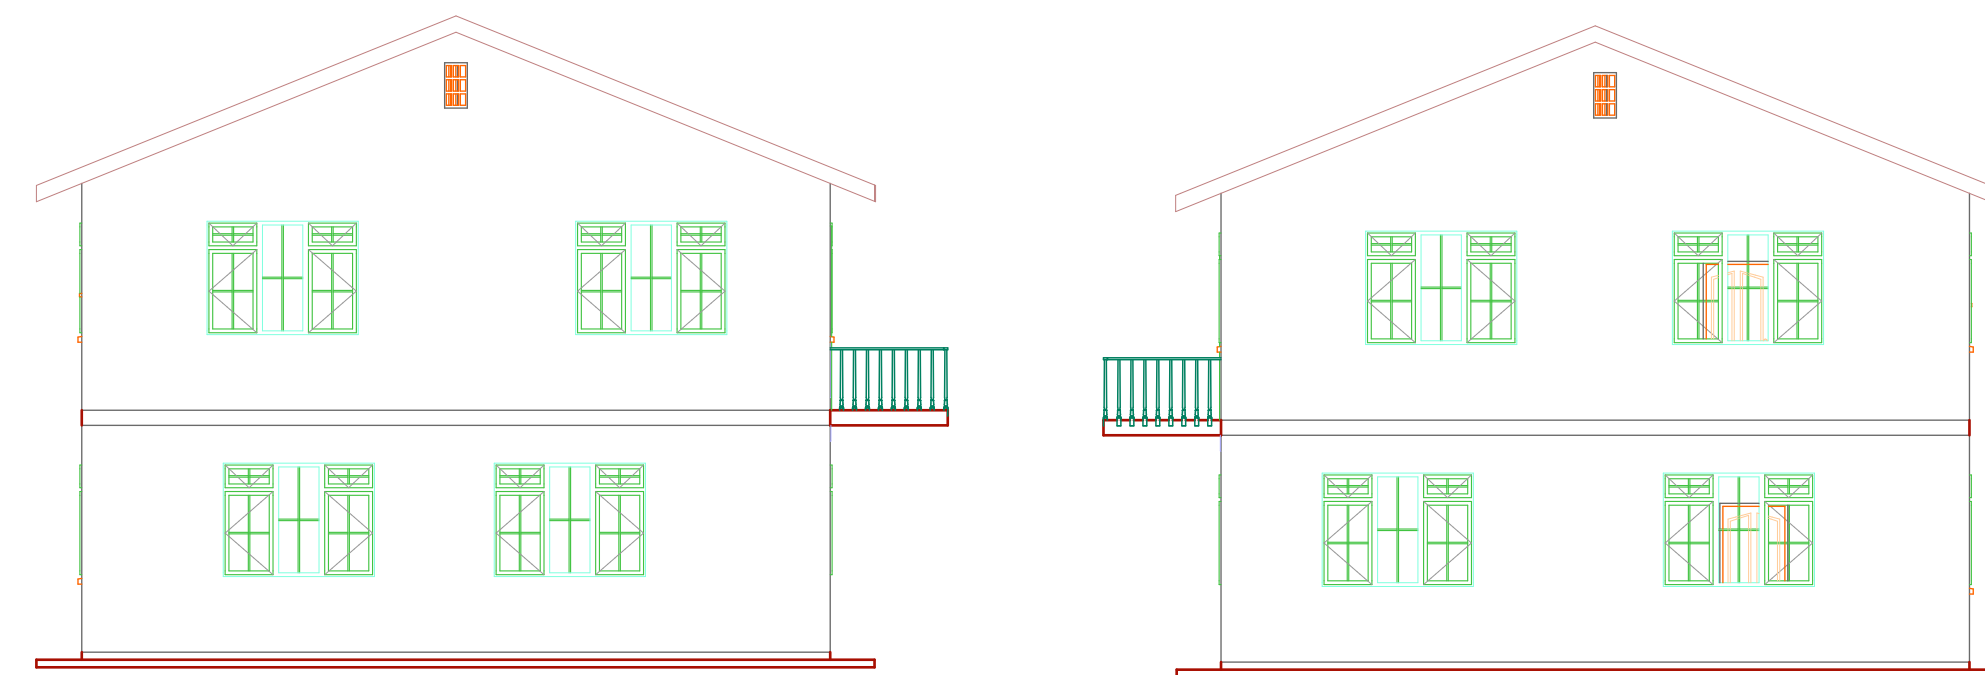


SIDE VIEW RIGHT 1:100


SIDE VIEW LEFT 1:100

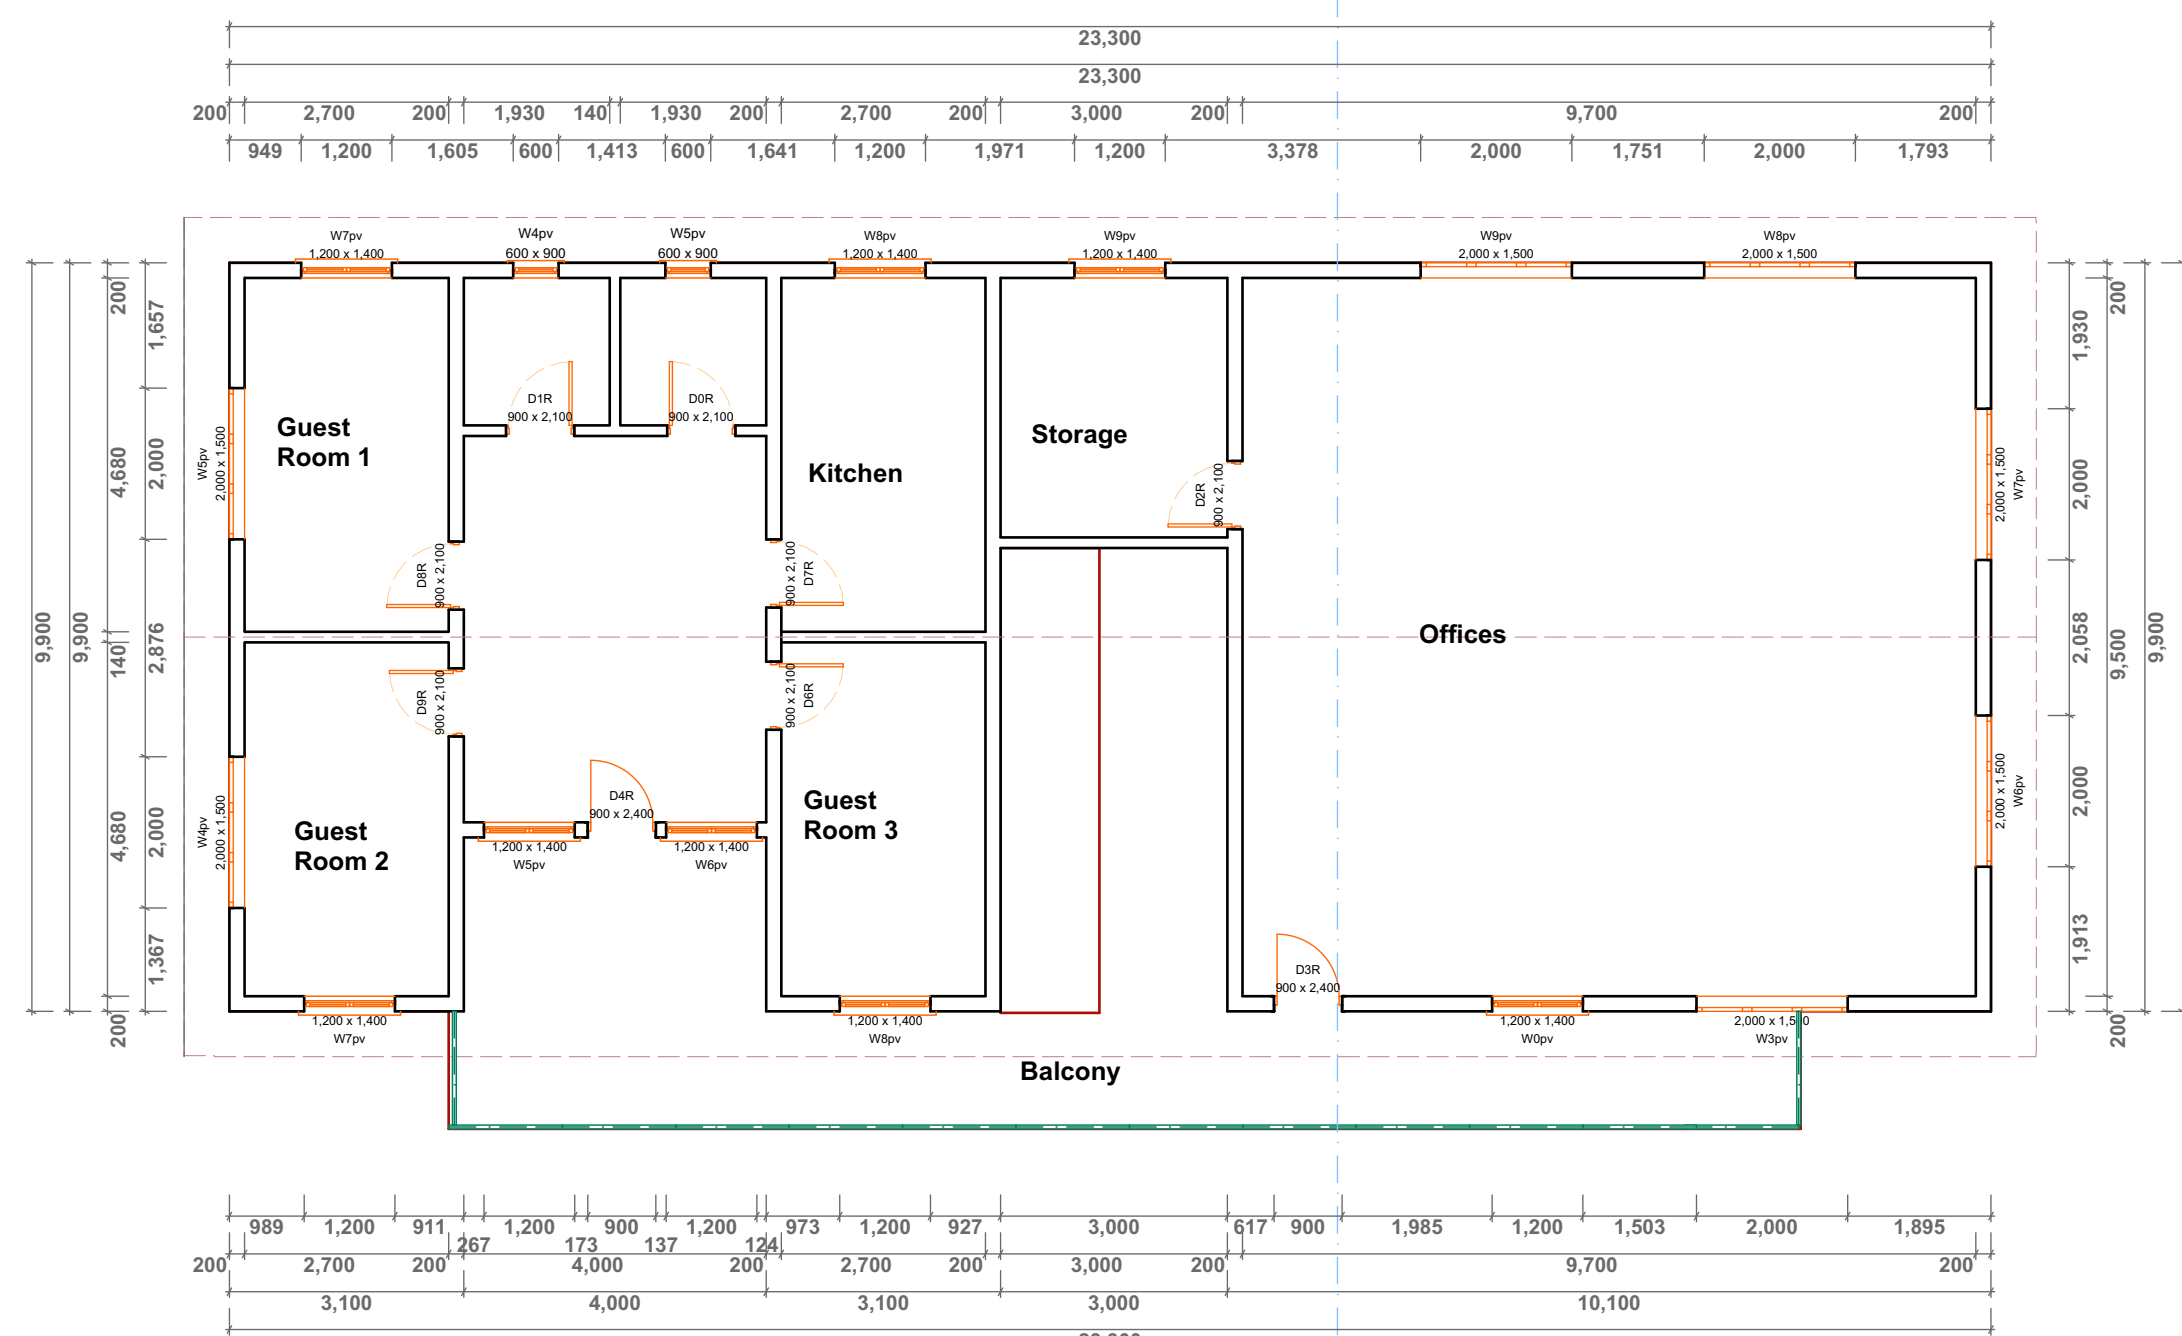

FIRST FLOOR PLAN 1:100

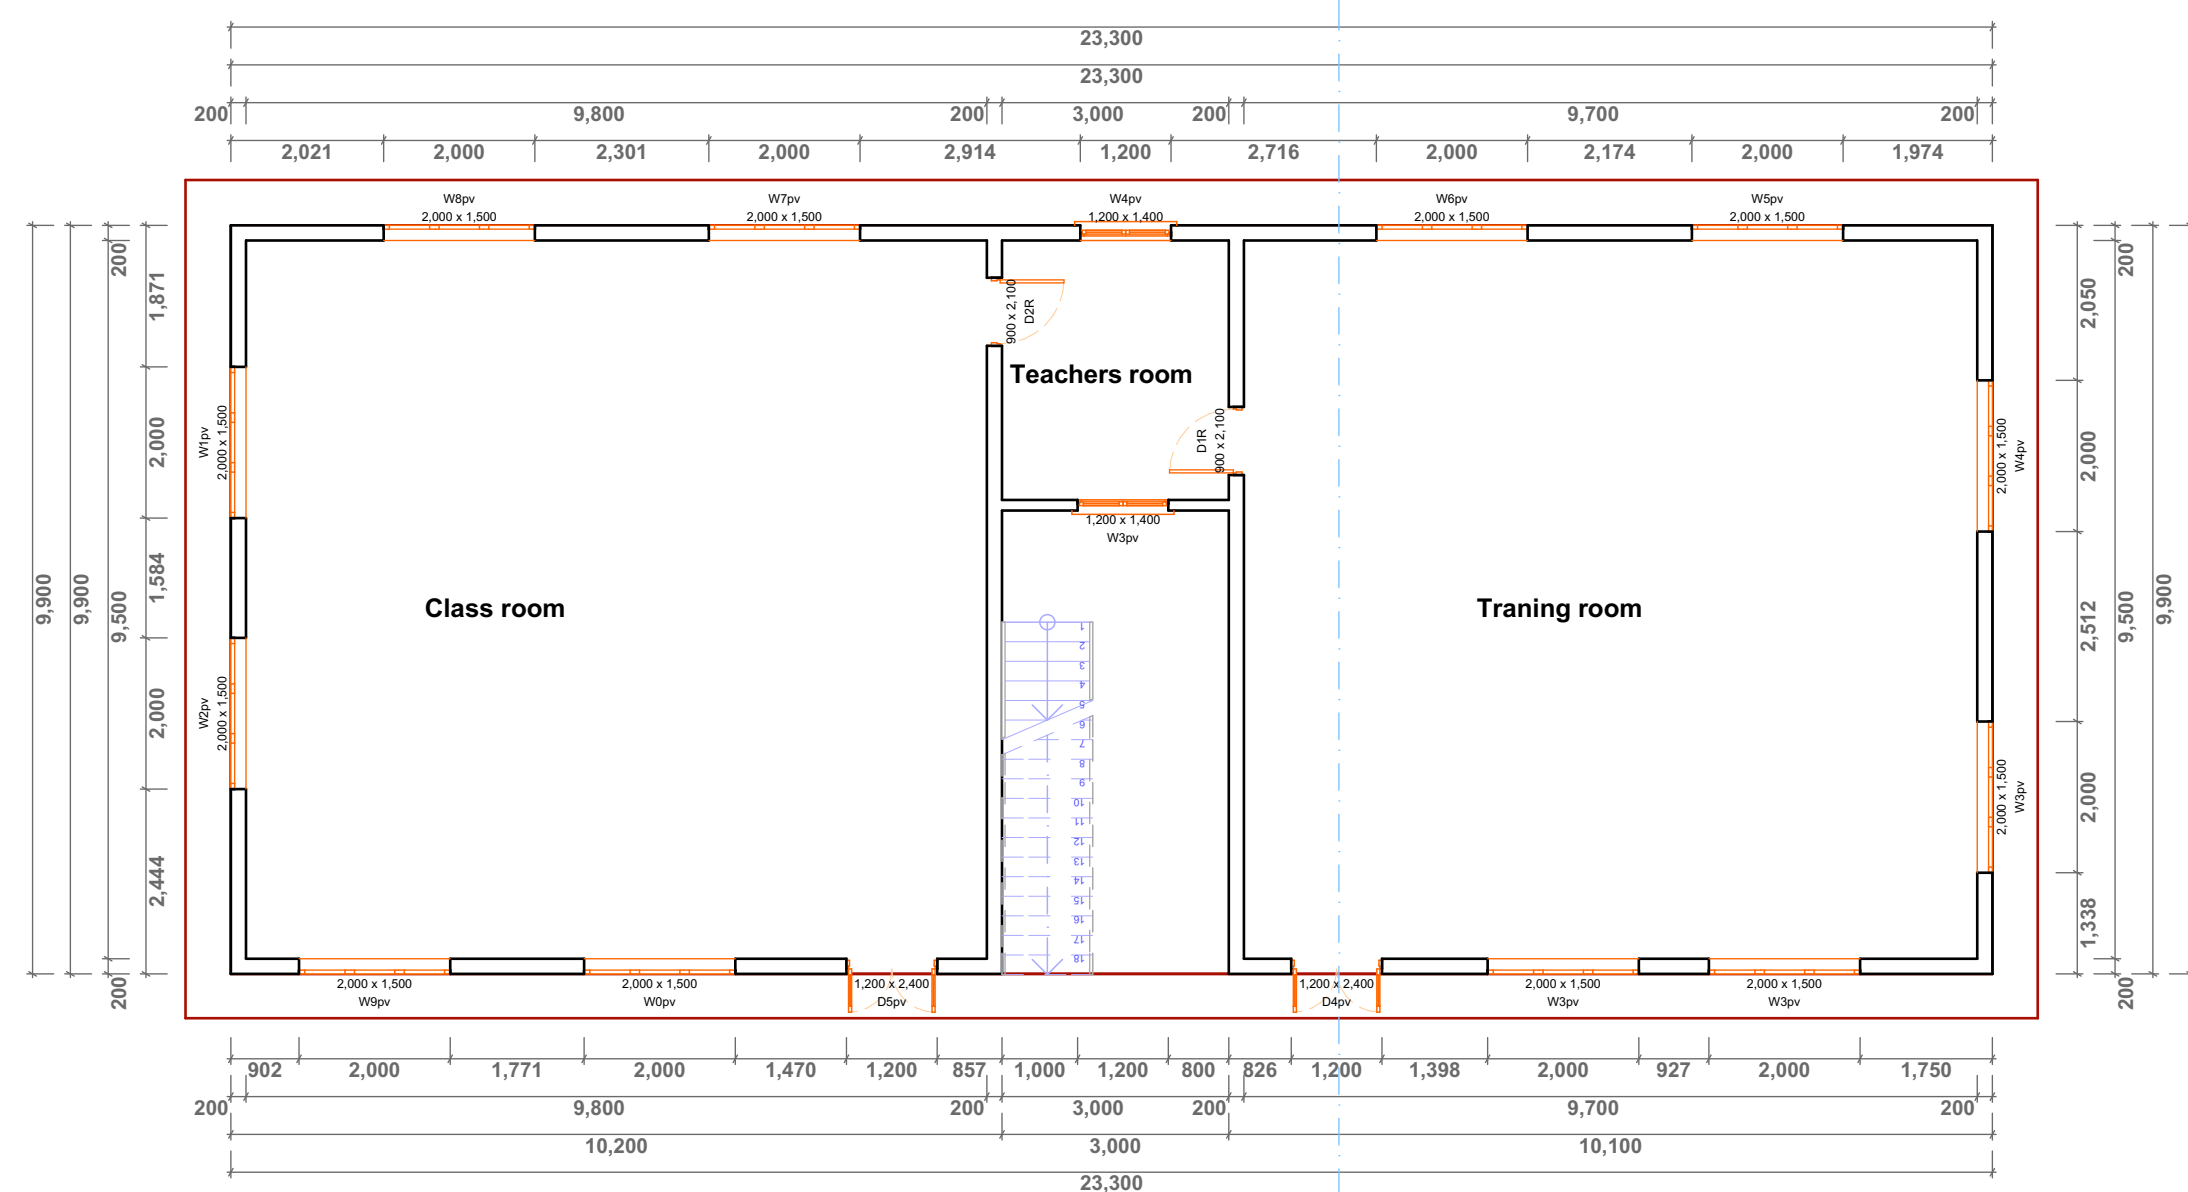

GROUND FLOOR PLAN 1:100

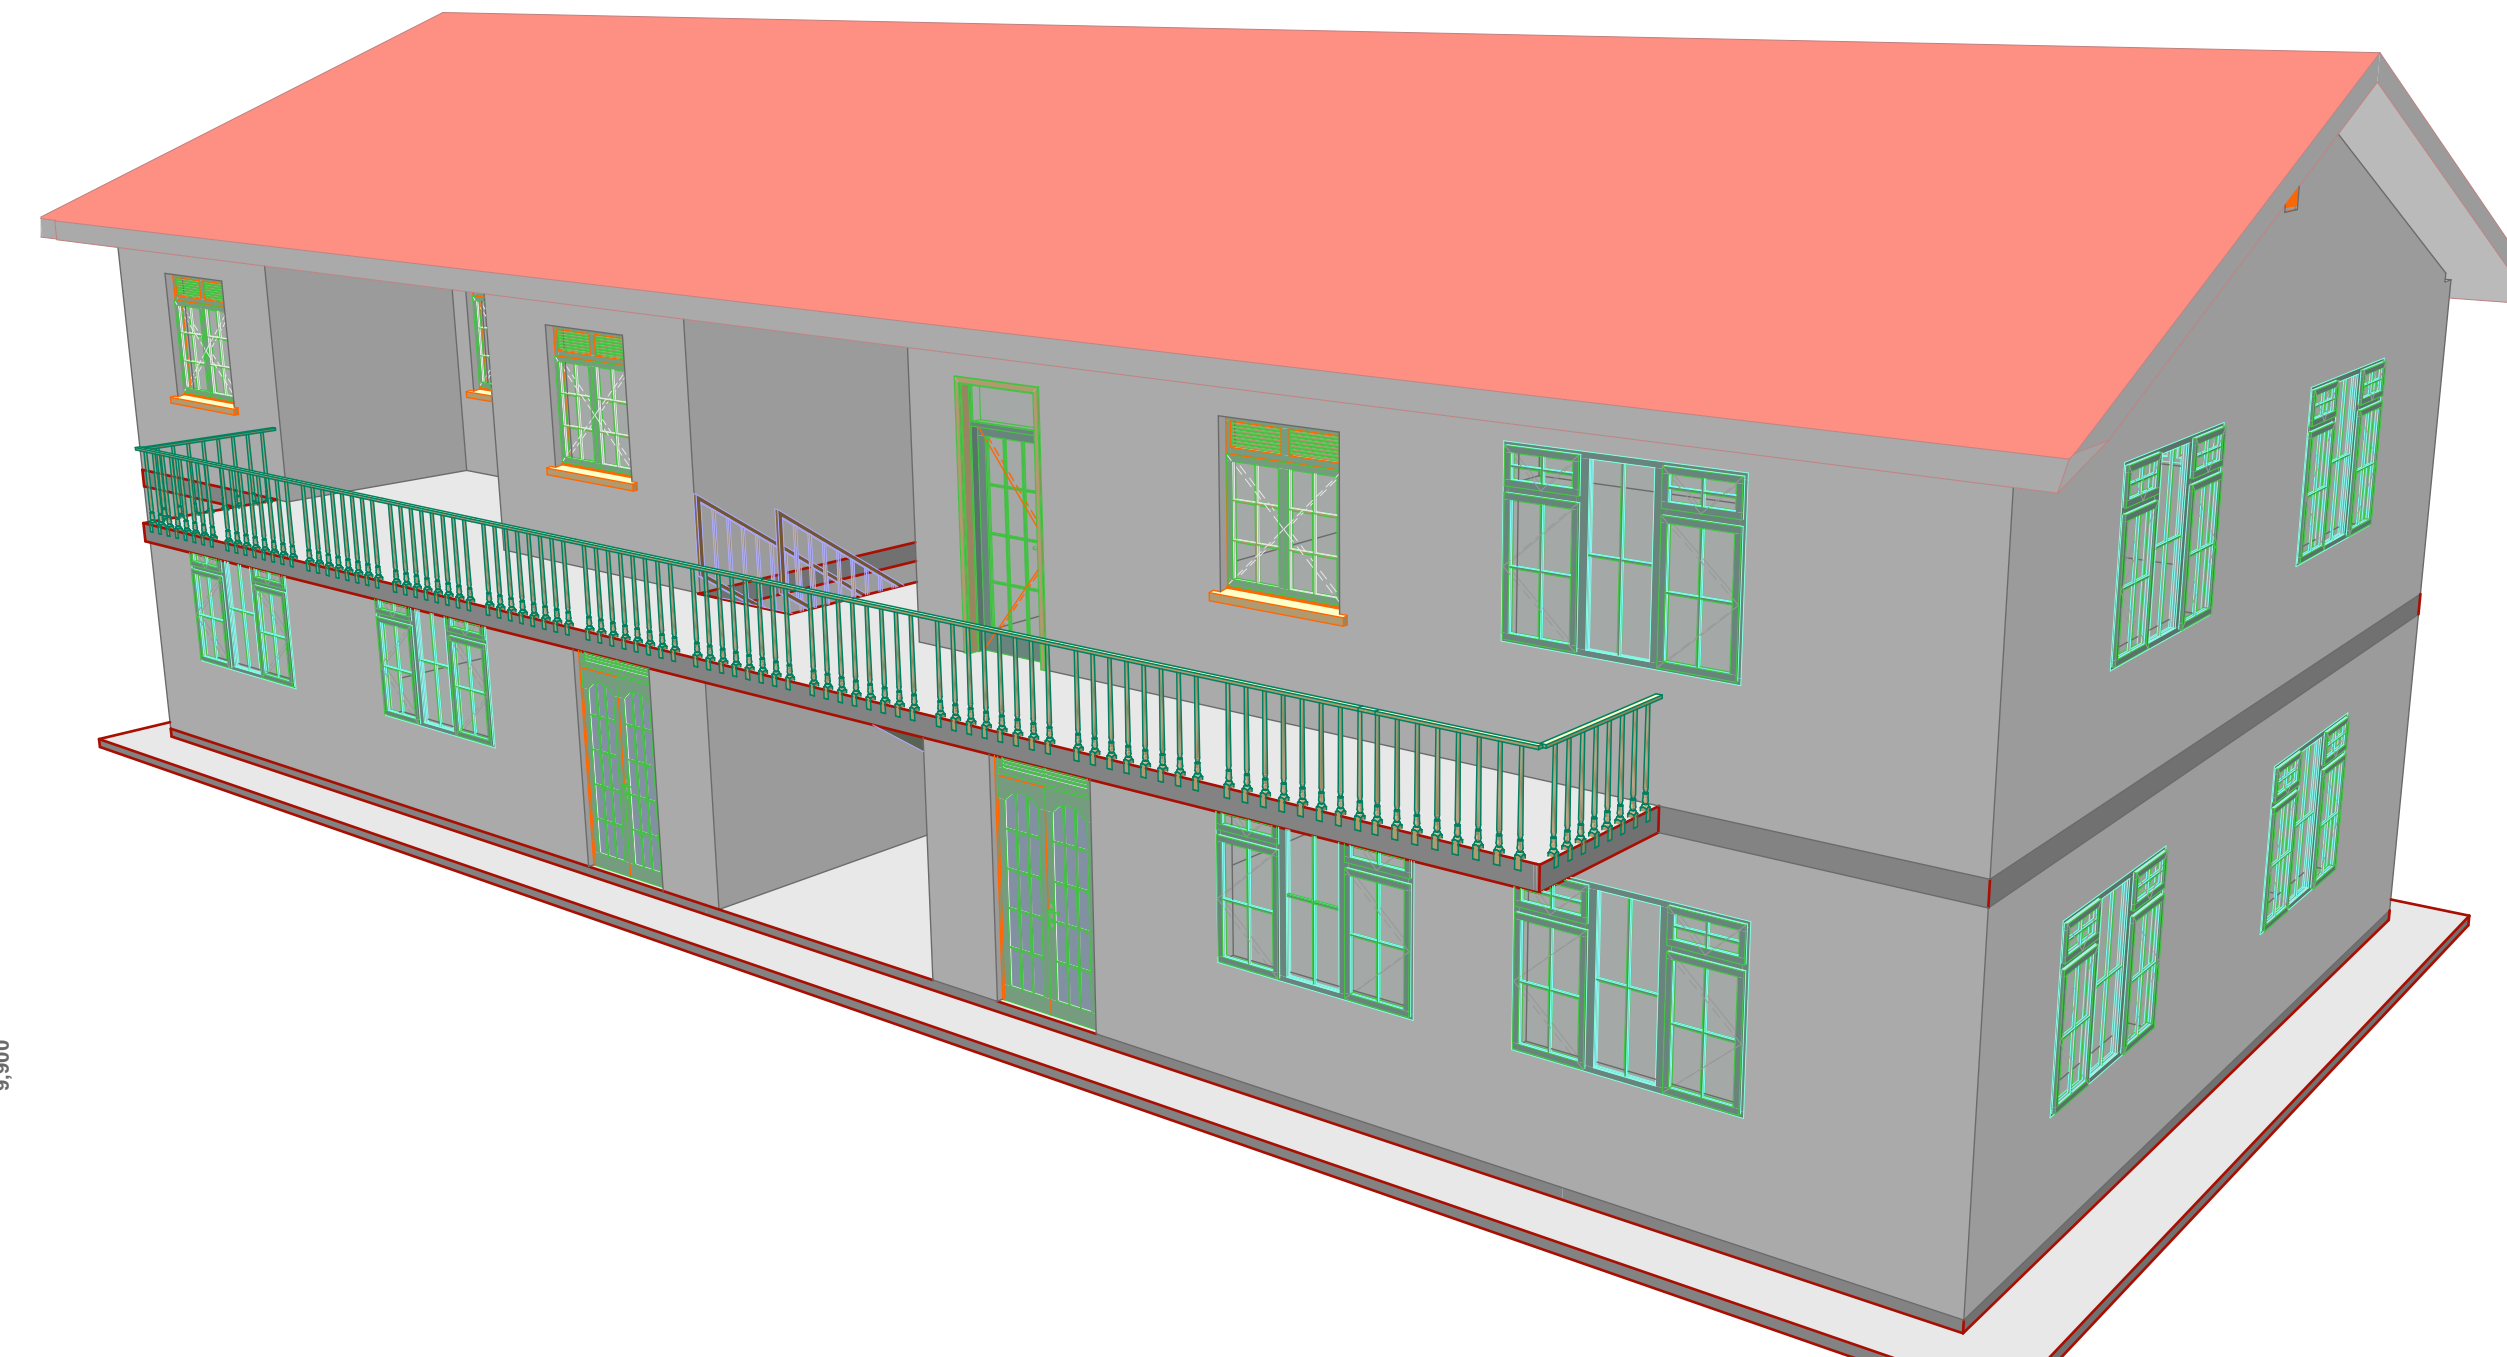

Owner:

Project Name and Address:

Drawing Name  
**GROUND FLOOR PLAN, FIRST FLOOR PLAN, FRONT VIEW, REAR VIEW, SIDE VIEW LEFT, SIDE VIEW RIGHT, Detail, hall**

Drawing Title: CONSTRUCTION DRAWINGS  
 Sheet: 1.1

Scale 1:100 & 1:50	Date Nov, 2016	Drawn: R. NYEKO	Design: QUINTESSENCE MC
-----------------------	-------------------	--------------------	----------------------------